

[illegible]

图例

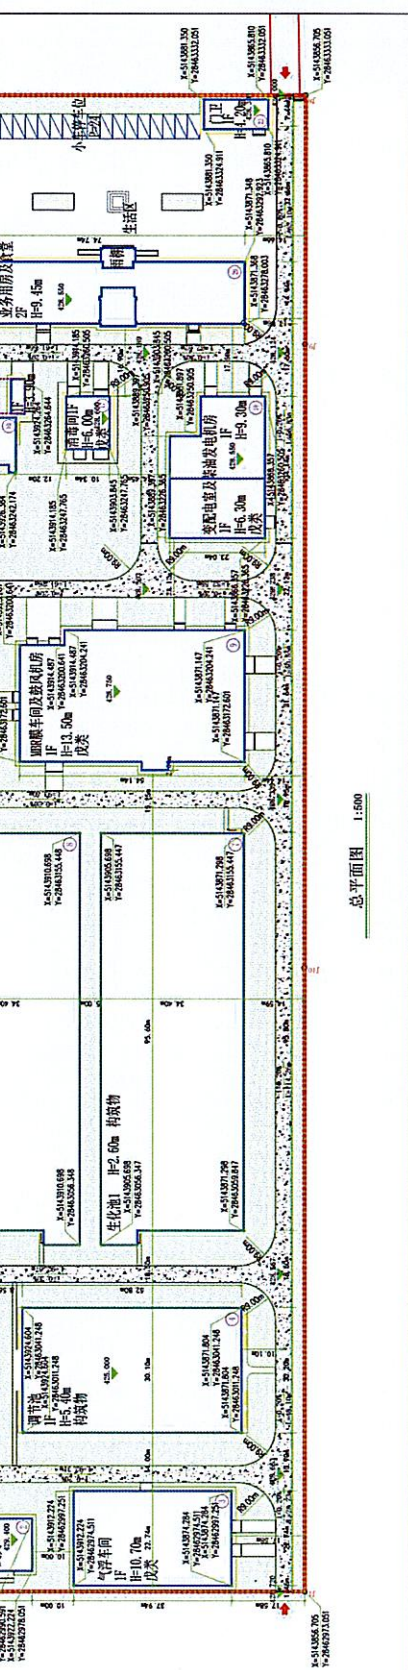
[illegible]






[illegible][illegible]

总平面图
1:500